


IsarPhil Bühnenplan


Gasteig München GmbH
Hans-Preißinger-Straße 4-8
81379 München

www.gasteig.de

A4 420 X 297 mm
Maßstab 1:100
erstellt am: 5 April 2024

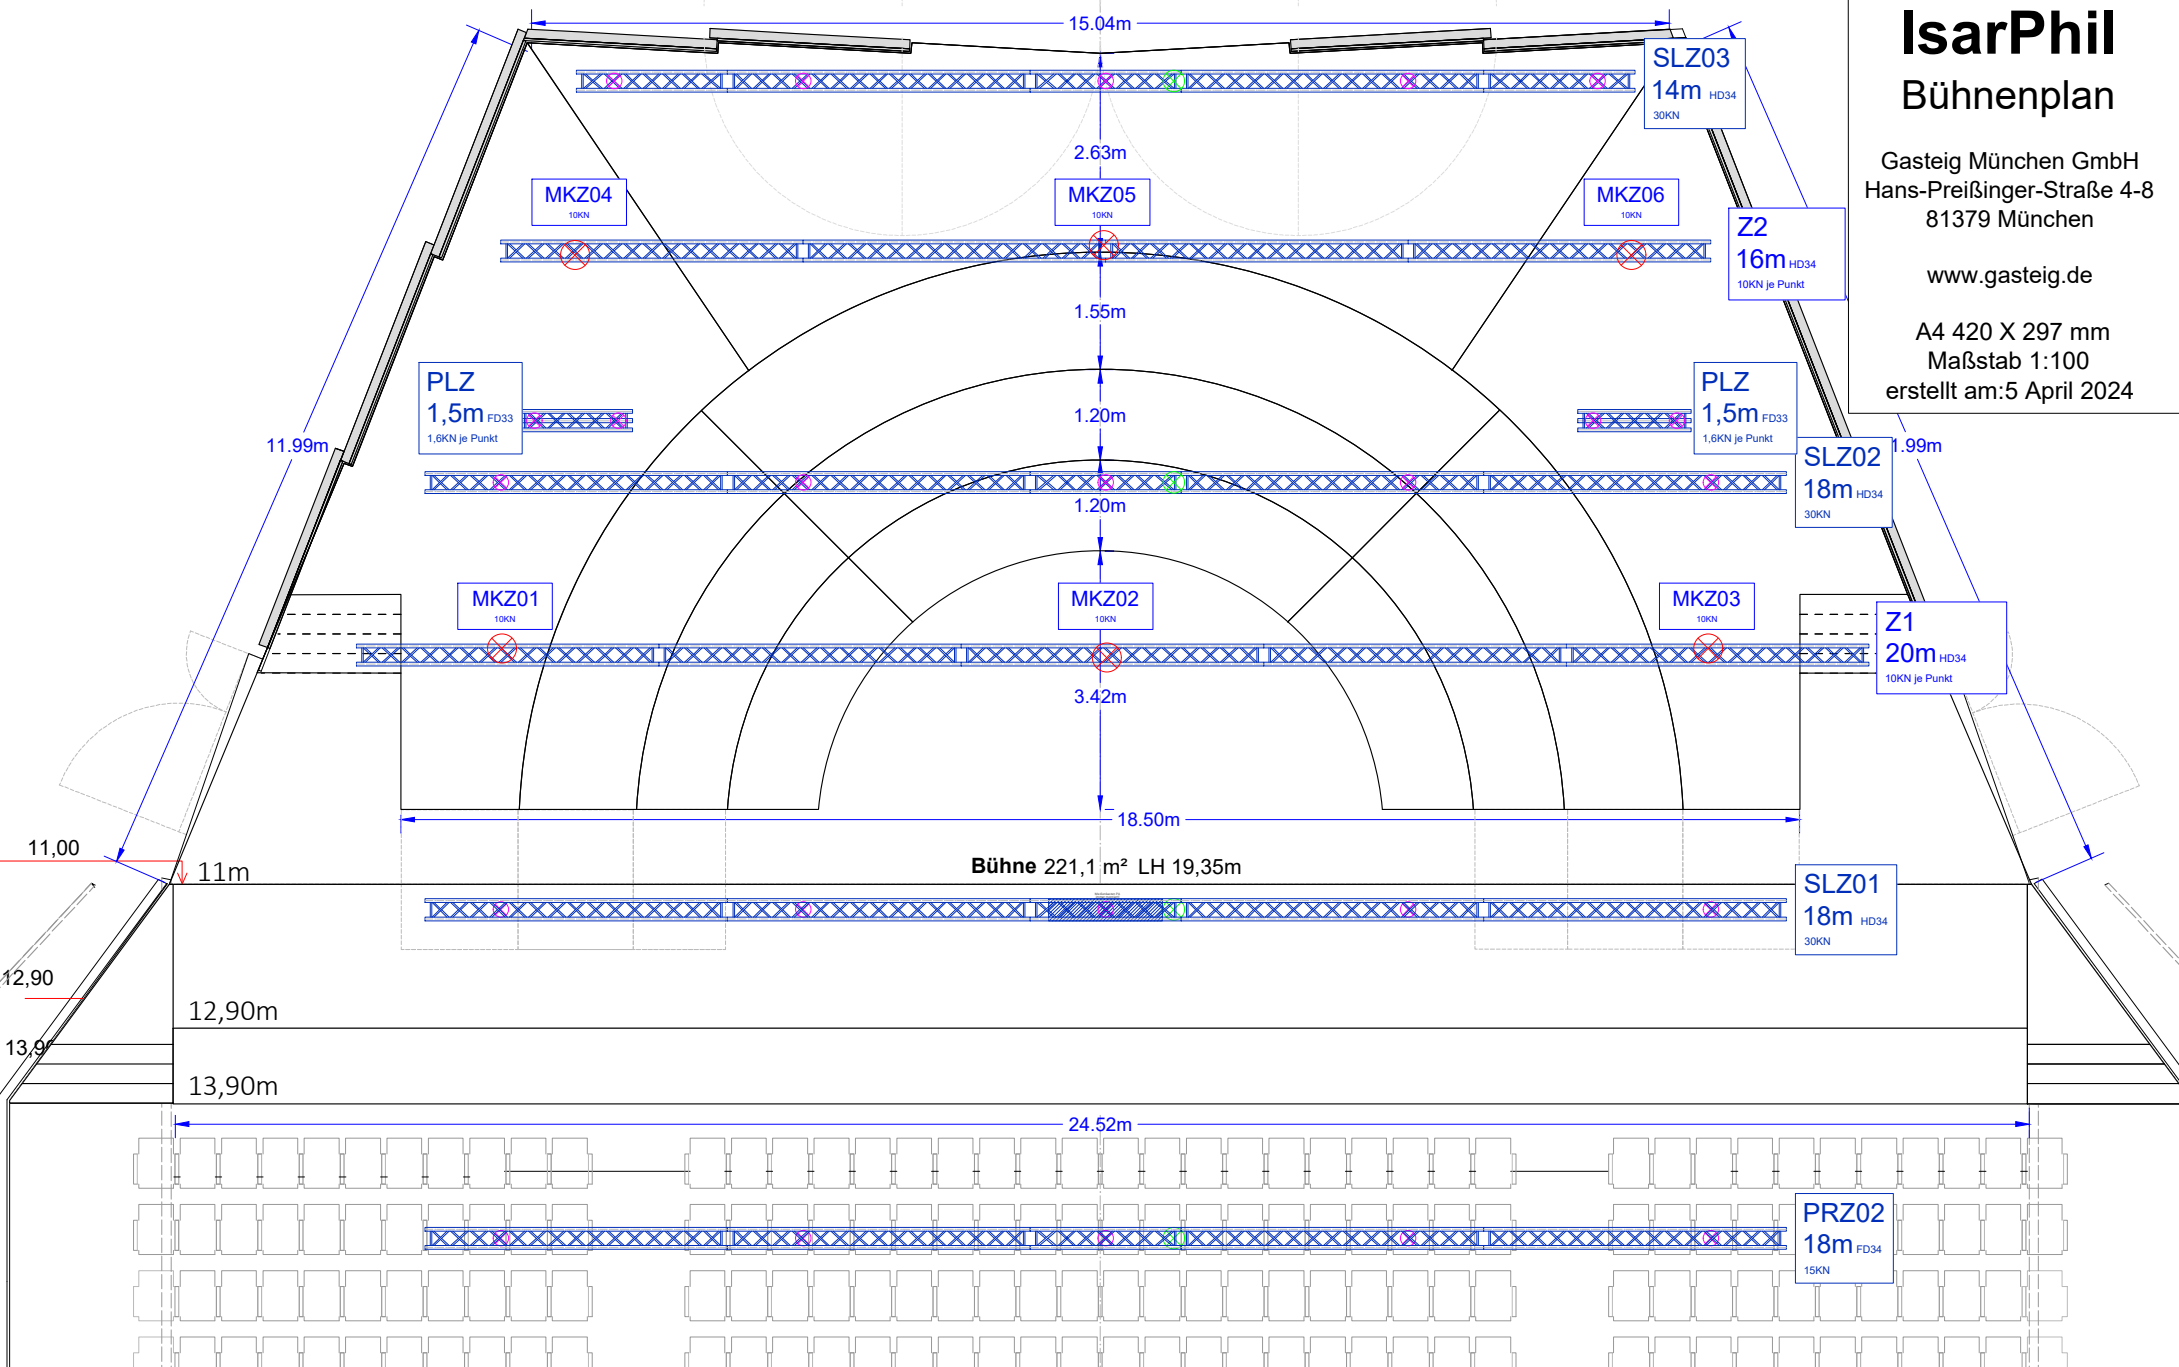


BLZ03
6m FD34
6KN

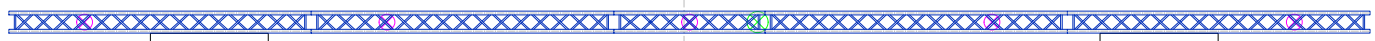


PRZ01
18m FD34
15KN

BLZ04
6m FD34
6KN

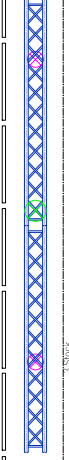

BLZ02
22,5m FD33
22KN

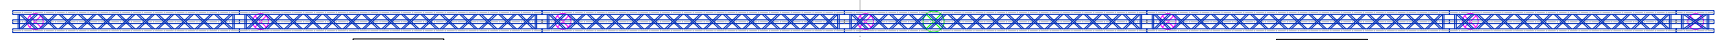

BLZ01
22,5m FD33
22KN

